



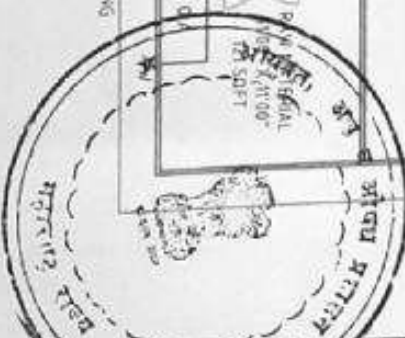

SMBT AYUR PHARMA PLAN
TOTAL BUILT UP AREA-4576.12 Sq.ft

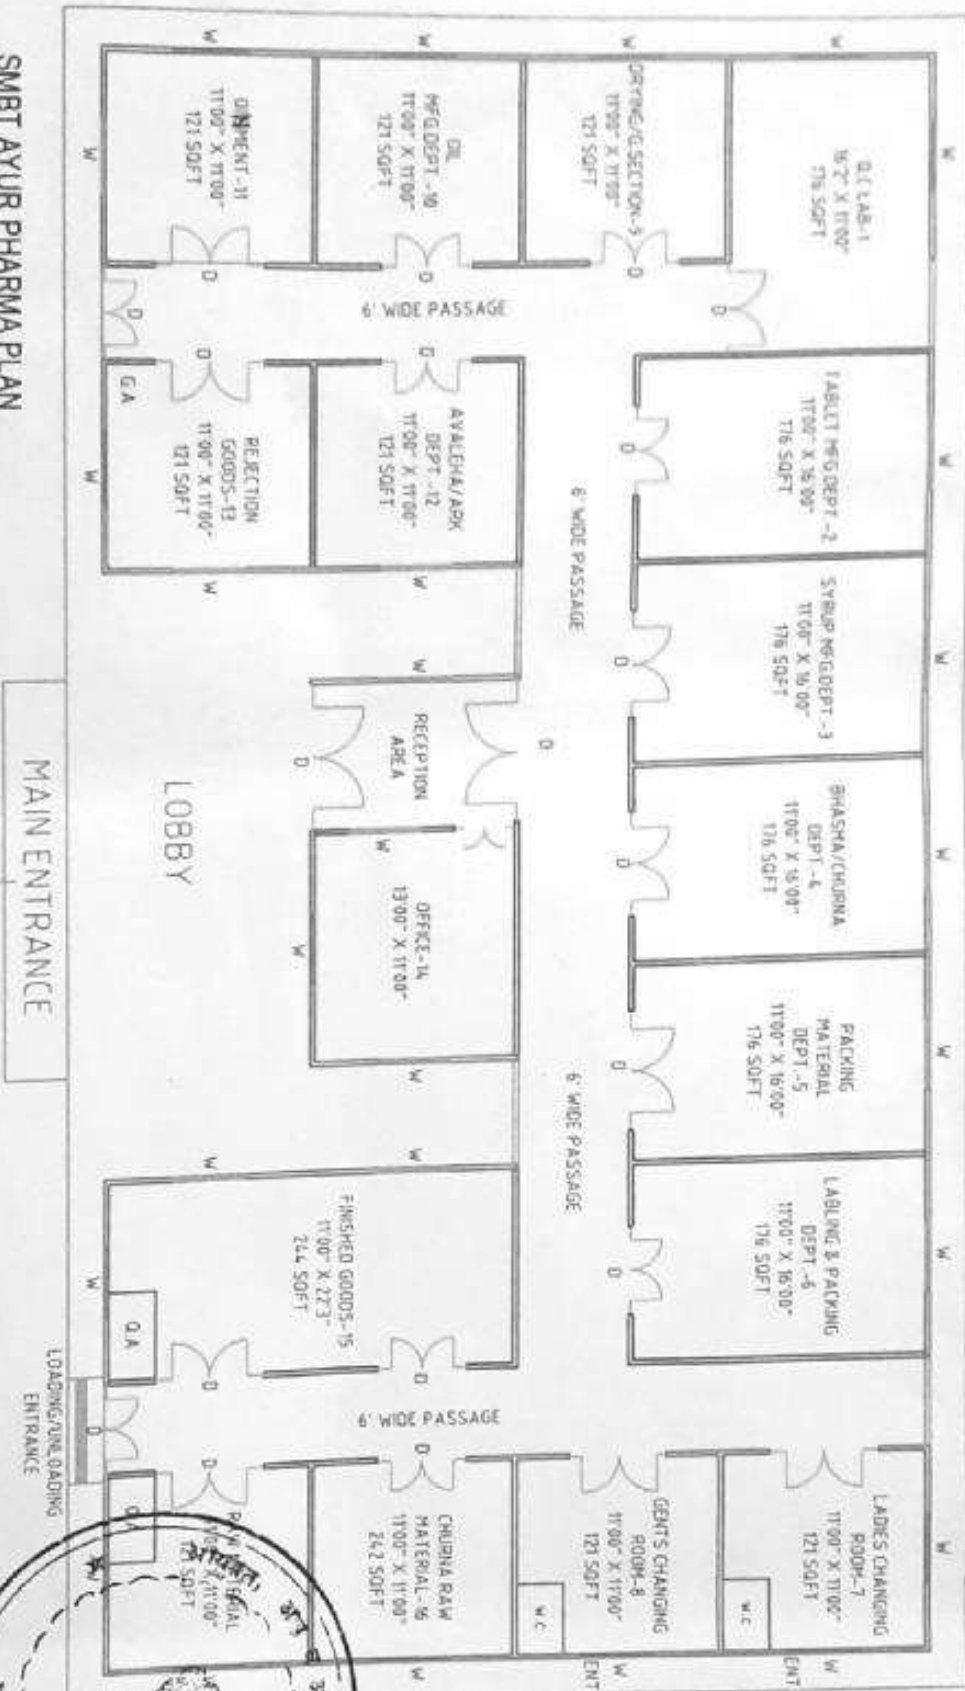

Handwritten notes and signatures in the bottom right corner, including a large signature and some illegible text.

SRI NO	DEPARTMENT
1	Q.C. LAB
2	TABLET MFG DEPT
3	SYRUP MFG DEPT
4	BHASHA/B DEPAR
5	PACKING MATERIAL
6	LABLING & PACKING
7	LADIES CHANGING R
8	GENTS CHANGING R
9	DRYING /G. SECTIO
10	OIL MFG. SECTION
11	DISSOLVENT SECTION
12	AVALEHA /ARK DE
13	REJECTION GOODS
14	OFFICE
15	FINISHED GOODS
16	CHURNA RAW MA
	TOTAL
	TOTAL